



伊斯蘭脫維善紀念中學

Islamic Kasim Tuet Memorial College

香港特別行政區柴灣翠灣街二十二號
22 Tsui Wan Street, Chai Wan, HKSAR.
Website : <http://www.iktmc.edu.hk>

Tel.: 2570 9066
Fax: 2887 3164
E-mail : iktmc@learn.iktmc.edu.hk

School Ref. No.: IKTMC25/26-CCTV-01

Date: October 9, 2025

Dear Sir/Madam,

Invitation to Tender **Tender for the Supply of CCTV System 2025/2026**

You are invited to tender for the supply of the items as specified in the enclosed tender schedule.

1. Your sealed written tender, in duplicate, should be clearly marked on the envelope (You are reminded not to identify your company on the envelope.) :

Tender for the supply of CCTV System 2025/2026 **IKTMC25/26-CCTV-01**

The envelope should be addressed to The Principal, Islamic Kasim Tuet Memorial College, 22 Tsui Wan Street, Chai Wan, Hong Kong and arrive not later than 12:00 noon on November 6, 2025. Late tenders will not be accepted. Your tender will remain open for 90 days from the "Closing Date", and you may consider your tender to be unsuccessful if no order is placed with you within these 90 days. You are requested to note that unless the tender forms (Appendix 1) and tender schedules (Appendix 2) are completed, the tender will not be considered.

2. If you are unable or do not wish to tender, it would be appreciated if you would return this letter together with the tender documents and fill the Notice to Reject (Appendix 3) with reason to the above address at your earliest convenience.

3. Tenders will be accepted on a group basis.

4. Contact
For inquiries, please contact Mr. Wong Kin Wai
Tel. 2570 9066 Fax. 2887 3164

Yours faithfully,

Zareenah S. Y. Ho
Principal

Tender Form
For the Supply of CCTV System 2025/2026

(to be completed in duplicate)

Name of School: Islamic Kasim Tuet Memorial College

Address of School: 22 Tsui Wan Street, Chai Wan, Hong Kong

School Ref. No. IKTMC25/26- CCTV -01

Tender Closing Date and Time: 12:00 noon on November 6, 2025

PART I

The undersigned hereby offers to undertake the service as described in the tender schedule within the period of time as specified therein from the date of a firm order placed by the school at the price or prices quoted in the tender schedule including labour, materials, all other charges and in accordance with the details provided by the school. In so doing, the undersigned acknowledges that all items not otherwise specified shall be provided in accordance with such details; tenders shall REMAIN OPEN FOR 90 DAYS after the Closing Date; and the school is not bound to accept the lowest or any tender and reserves the right to accept all or any part of any tender within the period during which the tenders remain open. The undersigned also warrants that his Company's Business Registration and Employees' Compensation Insurance Policy are currently in force and that the service which his Company offers to undertake will not cause any damage to the school's premises.

PART II

RECONFIRMATION OF WRITTEN QUOTATION/TENDER VALIDITY

With reference to Part I of this tender document, it is reconfirmed that the validity of the tender offered by this company remains open for 90 days from November 6, 2025.

The undersigned also agrees to accept the fact that once the validity of the tender is reconfirmed, the pre-printed clause specified in the Company's tender forms in regard to this nature shall NOT apply.

PART III

SAFEGUARDING NATIONAL SECURITY

The undersigned acknowledges that notwithstanding anything to the contrary in the quotation/tender documents, the school reserves the right to disqualify this company on the grounds that this company has engaged, is engaging, or is reasonably believed to have engaged or be engaging in acts or activities that are likely to cause or constitute the occurrence of offences endangering national security or otherwise the exclusion is necessary in the interest of national security, or is necessary to protect the public interest of Hong Kong, public morals, public order or public safety.

The undersigned also acknowledges that the school may immediately terminate the contract upon the occurrence of any of the following events:

- a) this company has engaged or is engaging in acts or activities that are likely to cause or constitute the occurrence of offences endangering national security or which would otherwise be contrary to the interest of national security;
- b) the continued engagement of this company or the continued performance of the contract is contrary to the interest of national security; or
- c) the school reasonably believes that any of the events mentioned above is about to occur.

PART IVANTI-COLLUSION

- a) The undersigned shall not communicate to any person other than Islamic Kasim Tuet Memorial College (hereafter referred to as the school) the amount of any tender, adjust the amount of any tender by arrangement with any other person, make any arrangement with any other person about whether or not he or that other person should or should not tender or otherwise collude with any other person in any manner whatsoever in the tendering process until the tenderer is notified by the school of the outcome of the tender exercise. Any breach of or non-compliance with this sub-clause by the undersigned shall, without affecting the undersigned's liability for such breach or non-compliance, invalidate his tender.
- b) Sub-clause (a) of this Clause shall have no application to the undersigned's communications in strict confidence with his own insurers or brokers to obtain an insurance quotation for computation of tender price and communications in strict confidence with his consultants / sub-contractors to solicit their assistance in preparation of tender submission.

PART VPREVENTION OF BRIBERY ORDINANCE

- a) The bidder, its employees and agents shall not offer any advantage (as defined in the Prevention of Bribery Ordinance, Cap. 201) to the school employees, IMC members, or any parent or student representative in a committee responsible for considering any matters in relation to this contract. Any such offer by the bidder or its employees or agent may constitute an offence under the Prevention of Bribery Ordinance and may render the contract null and void. The school may also cancel the contract awarded and hold the bidder liable for any loss or damage the school may sustain.
- b) If a school employee or supplier or contractor has committed any of the above offenses, the tender will not be considered, and the contract signed will be invalidated even if it has come into effect.

PART VIOTHERS

- 1. The contractor shall not sub-contract, assign or otherwise transfer or dispose of the contract or any part thereof or any rights and obligations without the prior written consent of the IMCs.
- 2. The contractor shall not, without the prior written consent of the IMCs, enter into any sub-contract with any person for the performance of any part of the contract. If the contractor considers it necessary to sub-contract the work/services, the contractor shall submit the proposed sub-contract to the IMCs for approval. The IMCs reserve the right to grant permission for sub-contracting and determine the terms and conditions of the sub-contract.
- 3. The contractor shall remain fully liable and shall not be relieved from any of its relevant obligations by entering into any sub-contract for the performance of any part of the contract and the contractor shall be responsible for the acts, defaults or neglect of any sub-contractor, its employees and agents.

Dated this _____ of _____ 20_____.
(Day) (Month) (Year)

Name (in block letters) : _____

Position: _____ Signature: _____

Duly authorised to sign written quotations/tenders for and on behalf of : -

(Company Name)

whose registered office is situated at (Company Address) _____

_____ Hong Kong.

Telephone No. : _____

Fax No. : _____


TENDER SCHEDULE
For the Supply of CCTV System 2025/2026
(to be completed in duplicate)

Requirement

	(1) Particulars	(2) Quantity	(3) Unit Amount (HKD)
1.	4 MP Fixed Dome Network Camera	72	
2.	4 MP Panoramic (180°) Fixed Turret Network Camera (For Playground)	1	
3.	2 MP Analog Cam (For Lift)	1	
4.	16-Ch NVR with 6TB x 2 (or above) Surveillances Hard disk Recording Time: at least 31 days at 16ch/4MP/H265+/25fps/2048kbps	5	
5.	4-ch 1080P DVR (For Lift)	1	
6.	24-Port POE+ Switch	3	
7.	8-Port POE+ Switch	1	
8.	Supply and installation of Wires, Cat 5e/Cat6 Cables, & Accessories (Lot)	1	
9.	Supply & install Cat 6 UTP Cable for Switches Uplink (Lot)	1	
10.	Supply and install of 20mm / 25mm PVC Conduits (Lot)	1	
11.	Labor of System Installation, Operation Training, Testing and Commissioning (Lot)	1	
12.	Supply all new outdoor and roof floor CCTV mounts (Lot)	1	
13.	Full removal and disposal of existing cables, camera brackets, mounts and cameras. (Lot)	1	

14.	Wall mounting of 1.5M height metal pole(s) on roof floor	1	
15.	Standalone system, not connected to the school network (Lot)	1	
16.	Includes first-year labour and parts warranty	1	
17.	annual maintenance pricing after warranty specify the items included in the warranty	1	_____ per year
18.	Enable remote monitoring for 4 authorized staff in room 102, 103A, 105 and 106	1	
		Total Amount:	

We/I understand that if we/I fail to supply the products or services as offered in our/my tender upon accepting school's order, we are/I am prepared to pay the price difference to the school if such services are obtained from elsewhere.

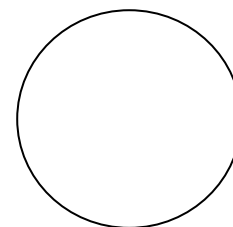

Company Chop

Remarks: 1. Attached with the location map for the position of CCTV's installations
 2. Please complete Tender forms (Appendix 1)
 3. Please complete Tender Schedules (Appendix 2)
 4. Please provide a copy of available business registrations
 5. Please provide some related job references.
 6. On-site visit is recommended

Name of Supplier: _____

Name and Signature of Person authorized to sign the Tender

Name (in block letters): _____

Signature: _____

Date: _____

Notice to Reject
Tender for the Supply of CCTV System 2025/2026

If your company is unable or does not wish to tender for the supply of the items as specified in the enclosed tender schedule, please complete this notice and return it to the Principal, Islamic Kasim Tuet Memorial College, 22 Tsui Wan Street, Chai Wan, Hong Kong.

School Reference No.: IKTMC25/26-CCTV-01

Tender Closing Date and Time: 12:00 noon, November 6, 2025

To:

The Principal,
Islamic Kasim Tuet Memorial College,
22 Tsui Wan Street, Chai Wan, Hong Kong

Regarding your school's invitation to our company to tender for the above items, we are unable or do not wish to tender due to the following reasons:

- ☐ The products and related services listed above cannot be provided.
- ☐ The product and related services requirements and specifications listed above cannot be met.
- ☐ The tender cannot be submitted within the deadline.
- ☐ Other reasons (please specify): _____

(Please put "✓" in the appropriate ☐)


Name of Supplier: _____

Name and Signature of Person authorized to sign Tender

Name (in block letters): _____

Signature: _____

Date: _____

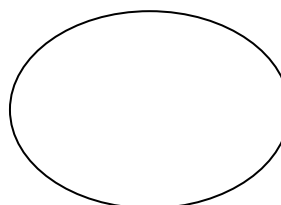

Company Chop

Notes on Tendering Procedures

Tenderers must complete the "Tender Form" (Appendix 1) and "Tender Schedule" (Appendix 2) in duplicate, and then put them in a sealed envelope marked " Tender for the Supply CCTV System 2025/2026".

The following is the return address label of our school, please cut it out for return mail.

✂-----

Principal,
Islamic Kasim Tuet Memorial College,
22 Tsui Wan Street,
Chai Wan,
Hong Kong


Tender for the Supply of CCTV System 2025/2026

School Ref. No.: IKTMC25/26-CCTV-01

Tender Closing Date and Time: 12:00 noon, November 6, 2025

School Ref. No.: IKTMC25/26-CCTV-01

Islamic Kasim Tuet Memorial College Floor Plan - Ground floor

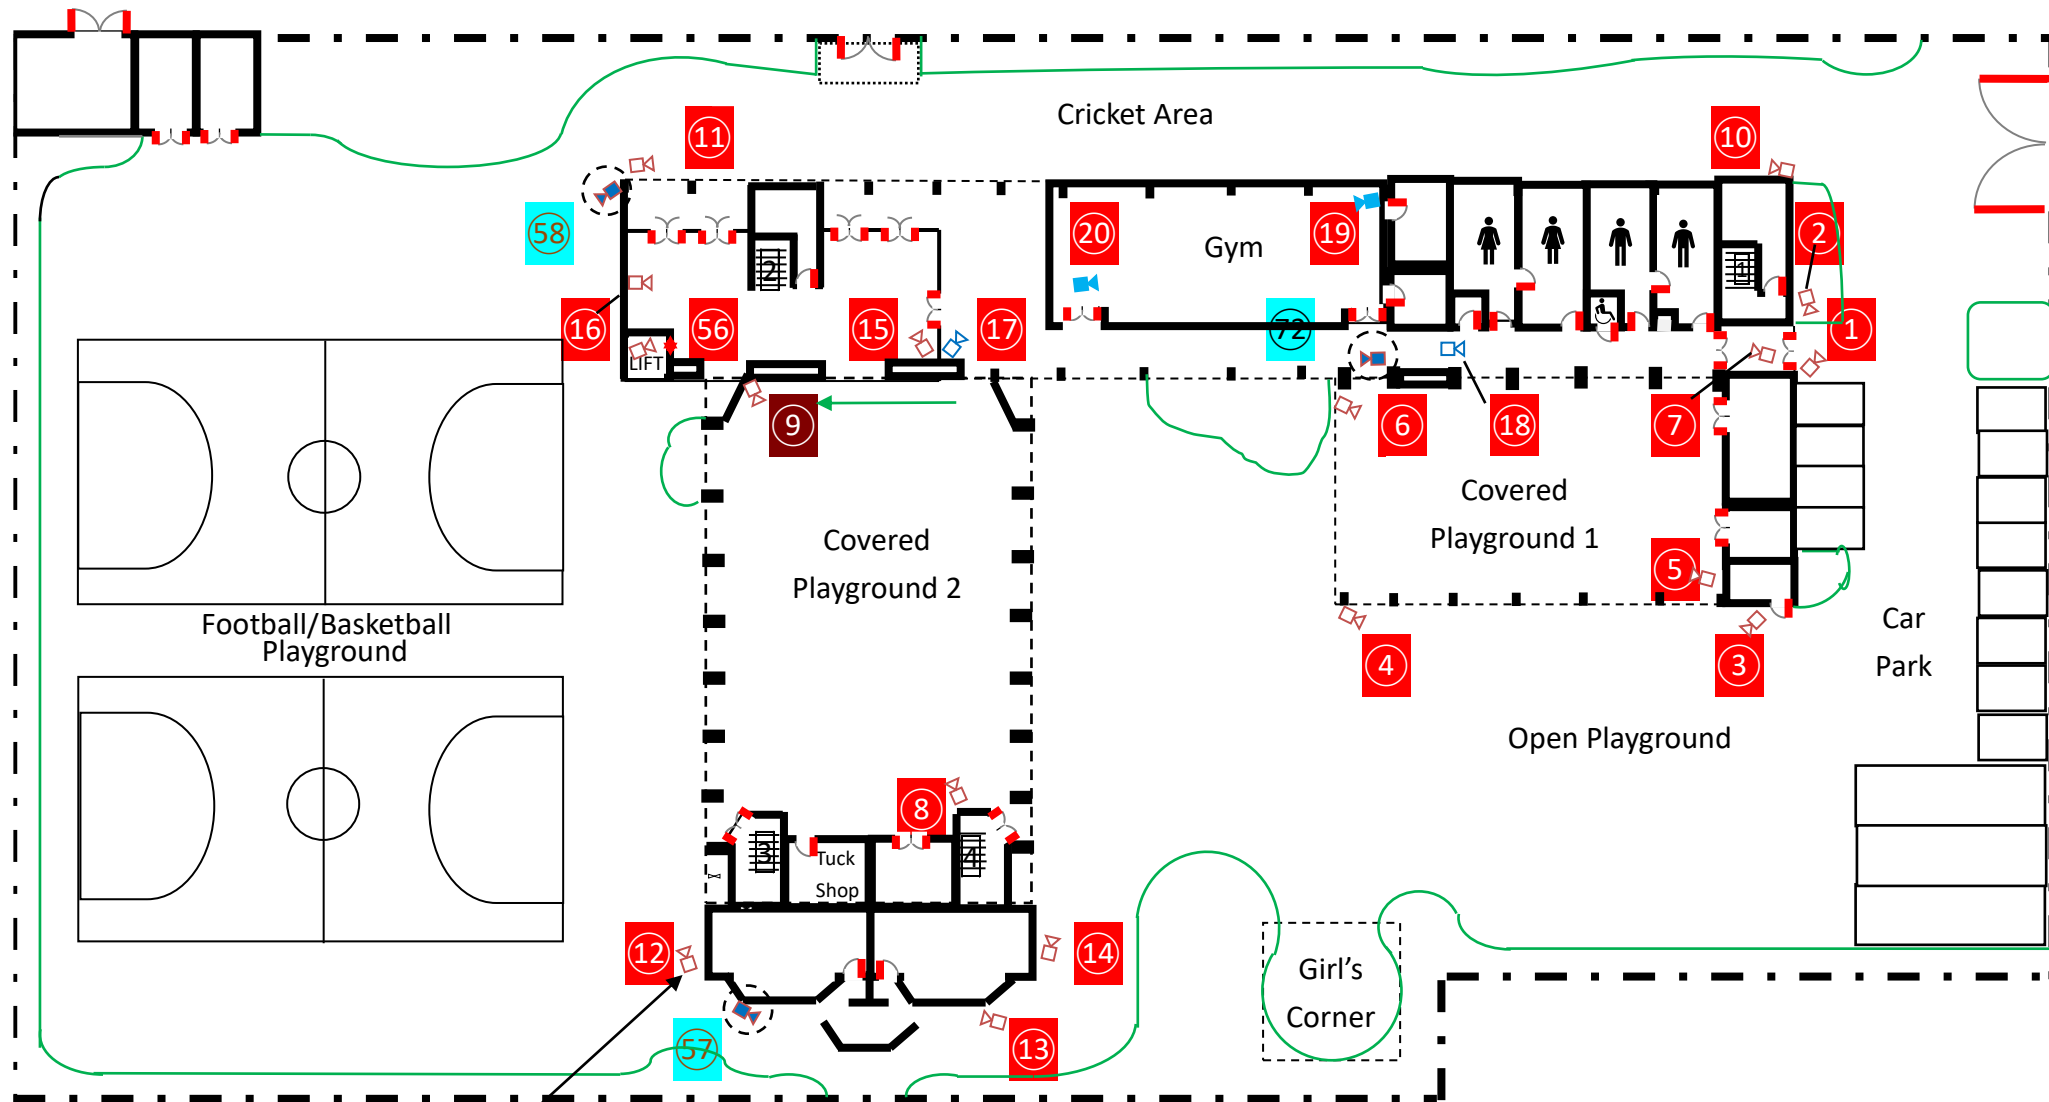

180° cam


✕ replaced
 ✕ add
 ✕ Replace & move

Not to Scale
2025-2026

School Ref. No.: IKTMC25/26-CCTV-01

Islamic Kasim Tuet Memorial College

Floor plan – 1st floor

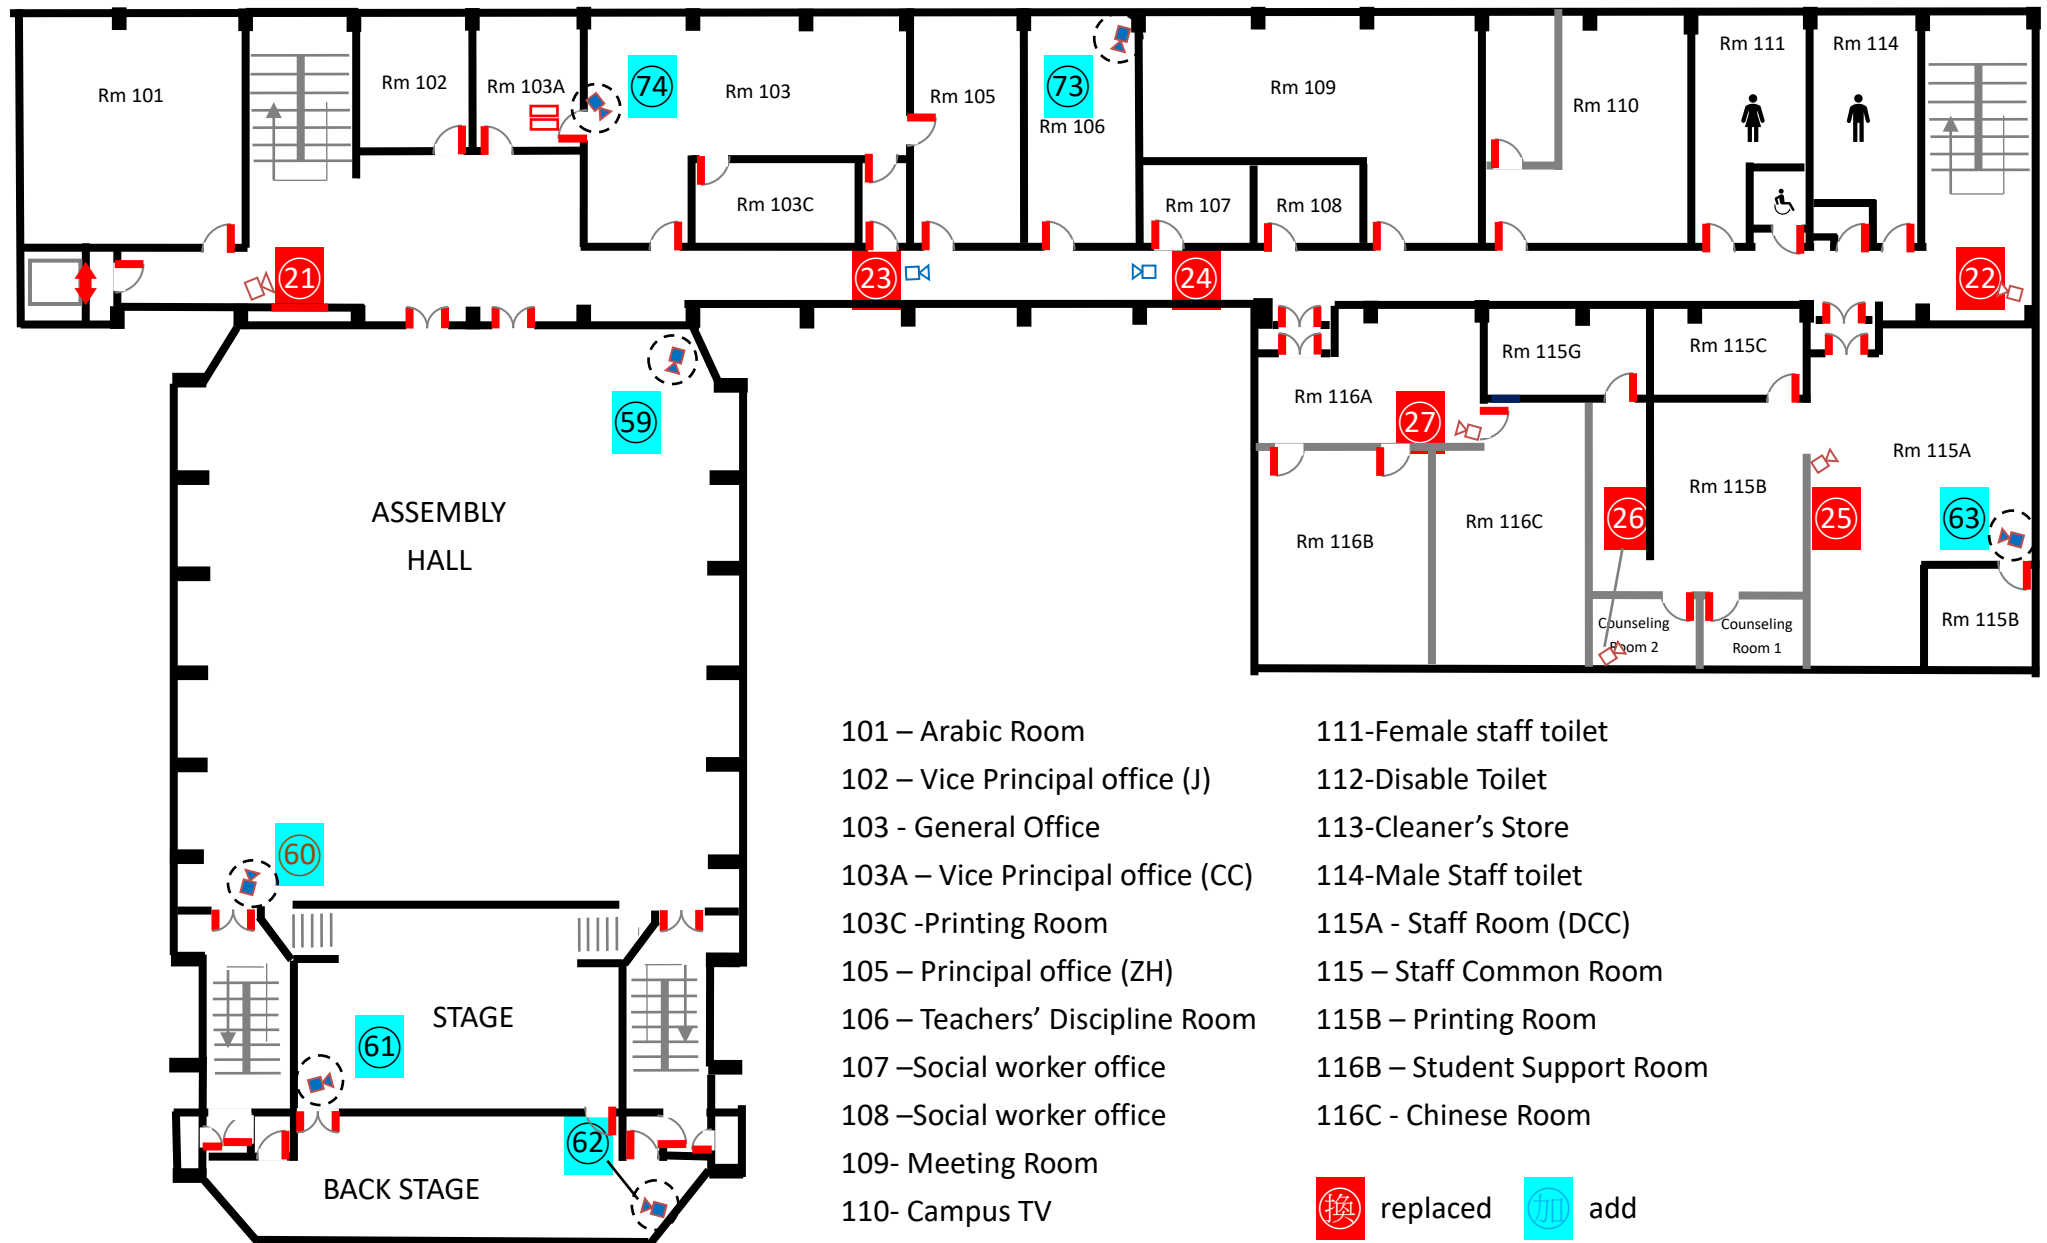


Not to Scale

School Ref. No.: IKTMC25/26-CCTV-01

Islamic Kasim Tuet Memorial College


Floor plan – 2nd floor

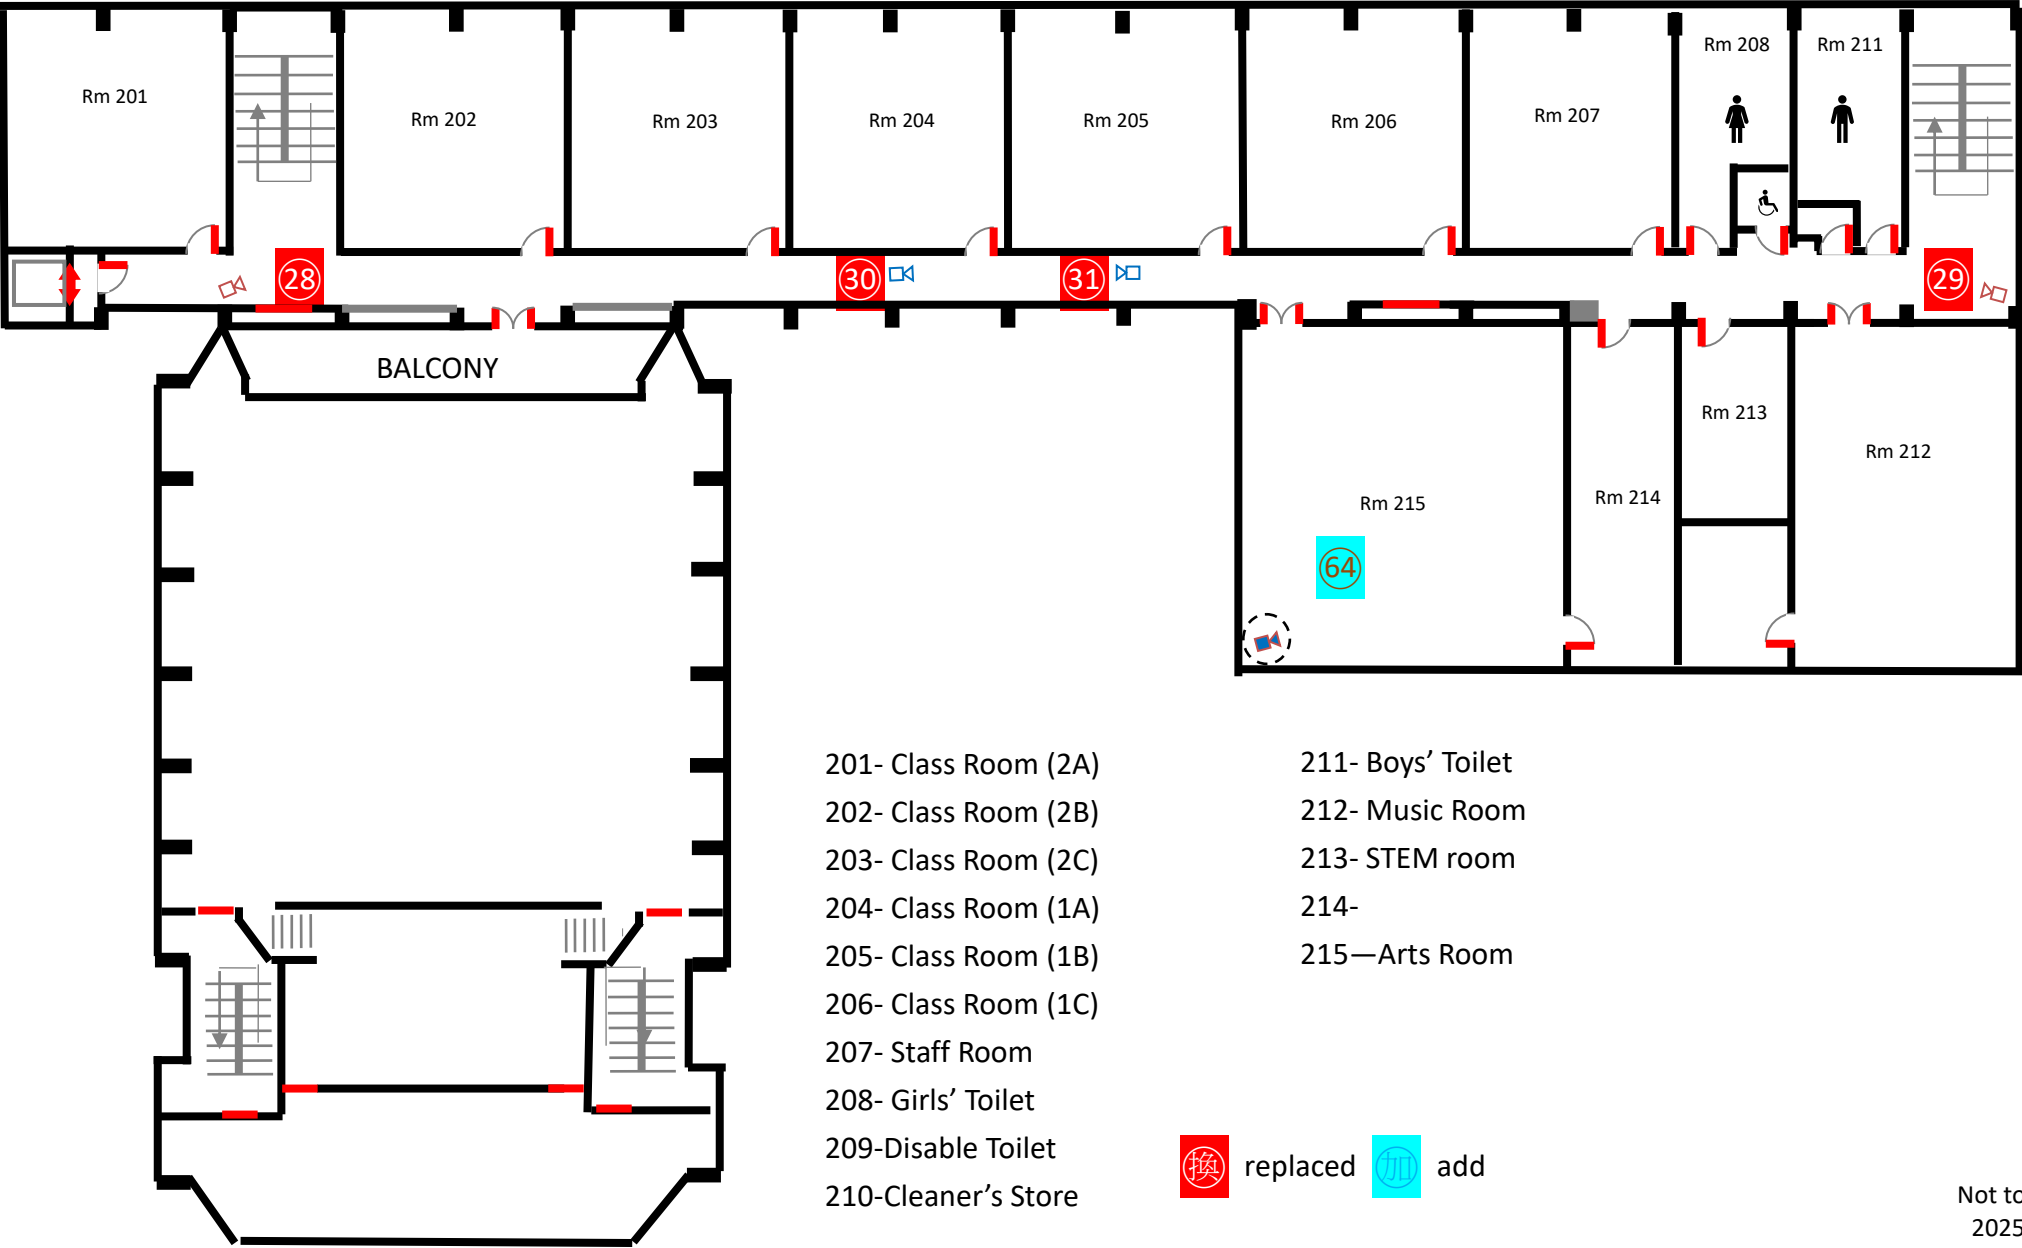

Not to Scale
 2025-2026

School Ref. No.: IKTMC25/26-CCTV-01

Islamic Kasim Tuet Memorial College
Floor plan – 3rd floor

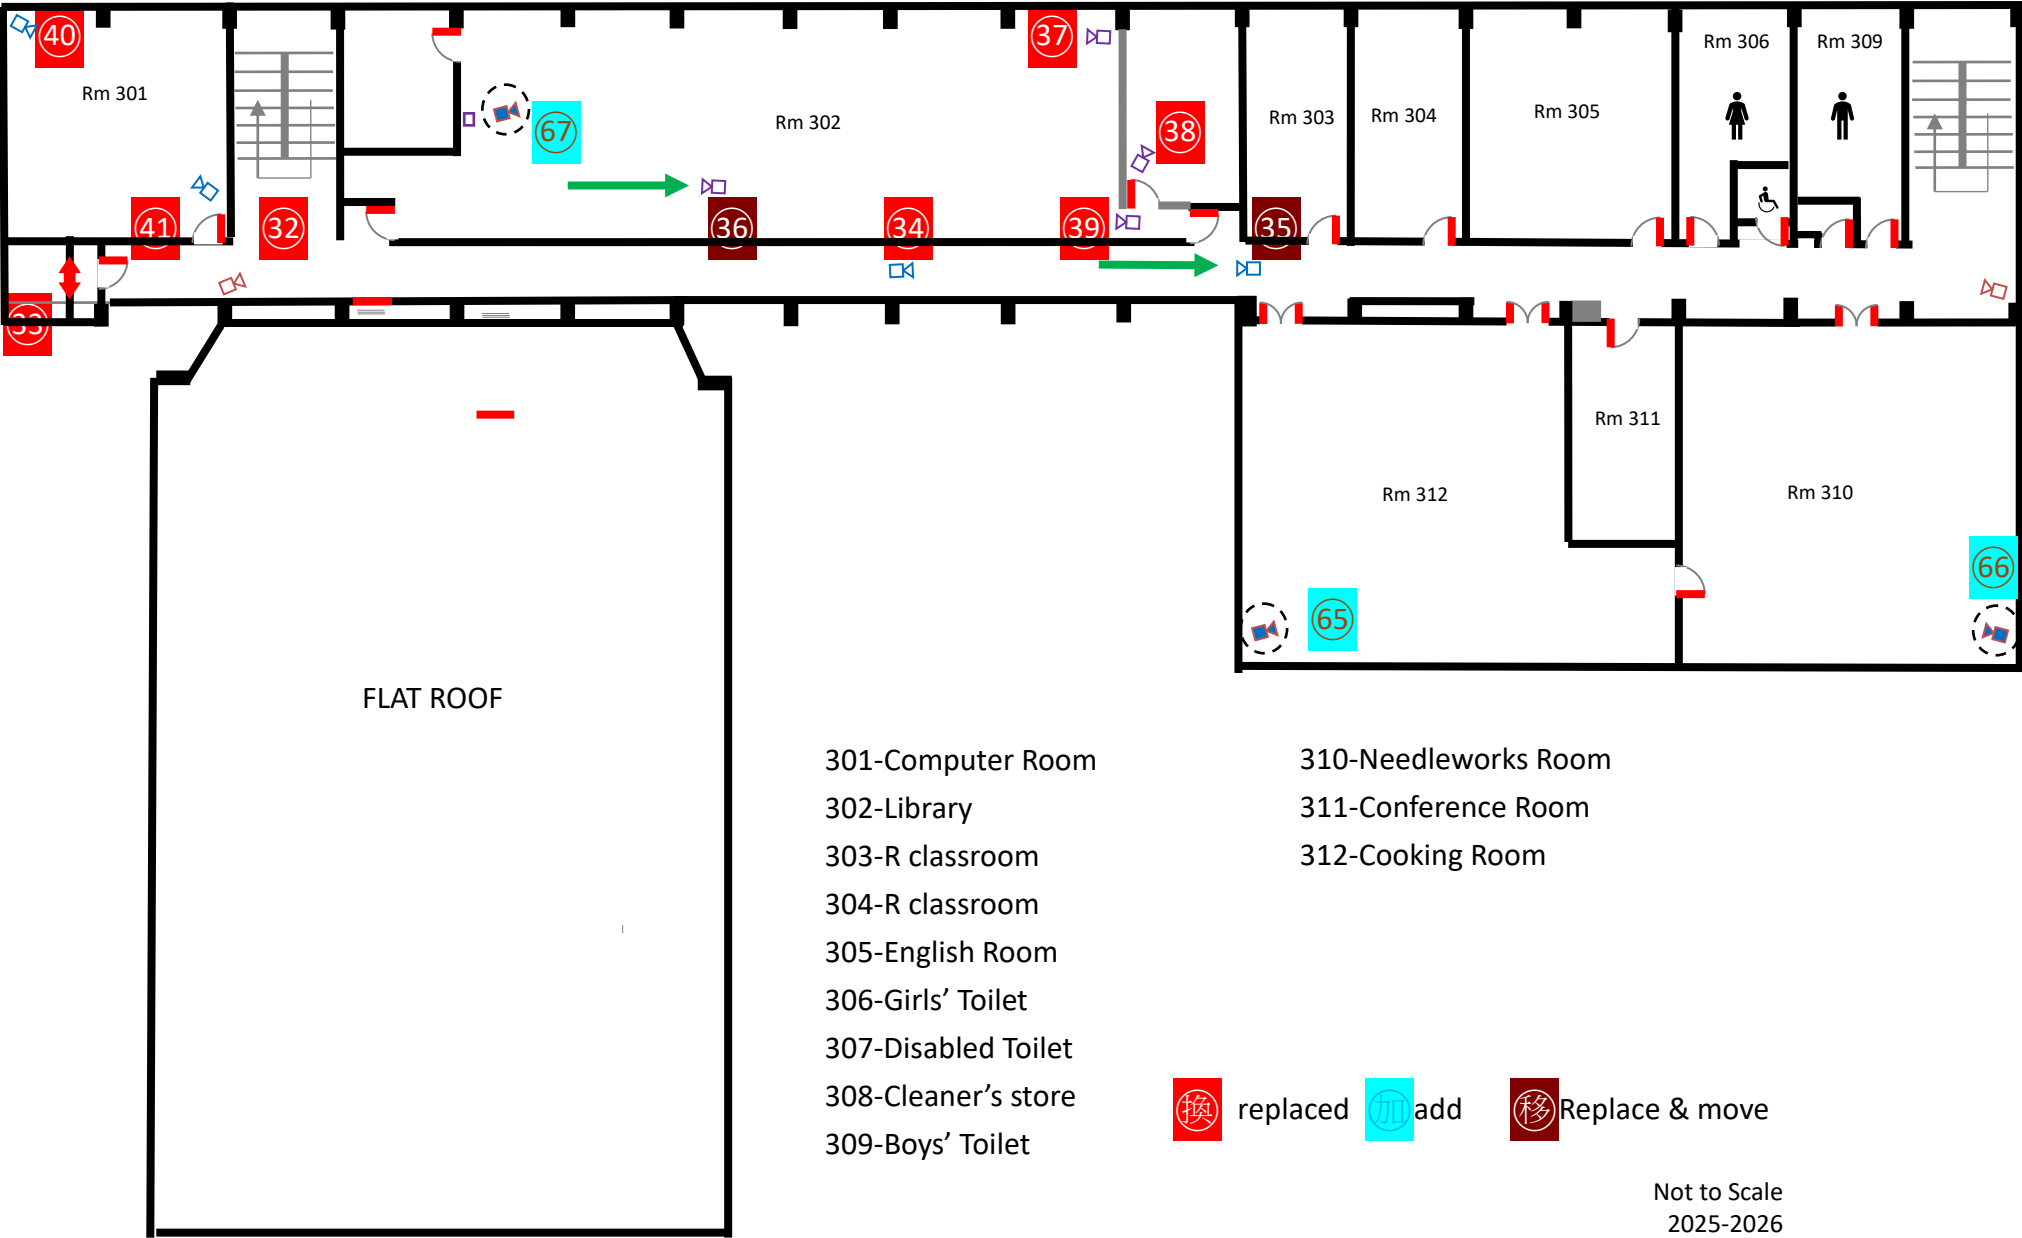

Not to Scale
2025-2026

School Ref. No.: IKTMC25/26-CCTV-01


Islamic Kasim Tuet Memorial College

Floor plan – 4th floor



School Ref. No.: IKTMC25/26-CCTV-01

Islamic Kasim Tuet Memorial College
Floor plan – 5th floor

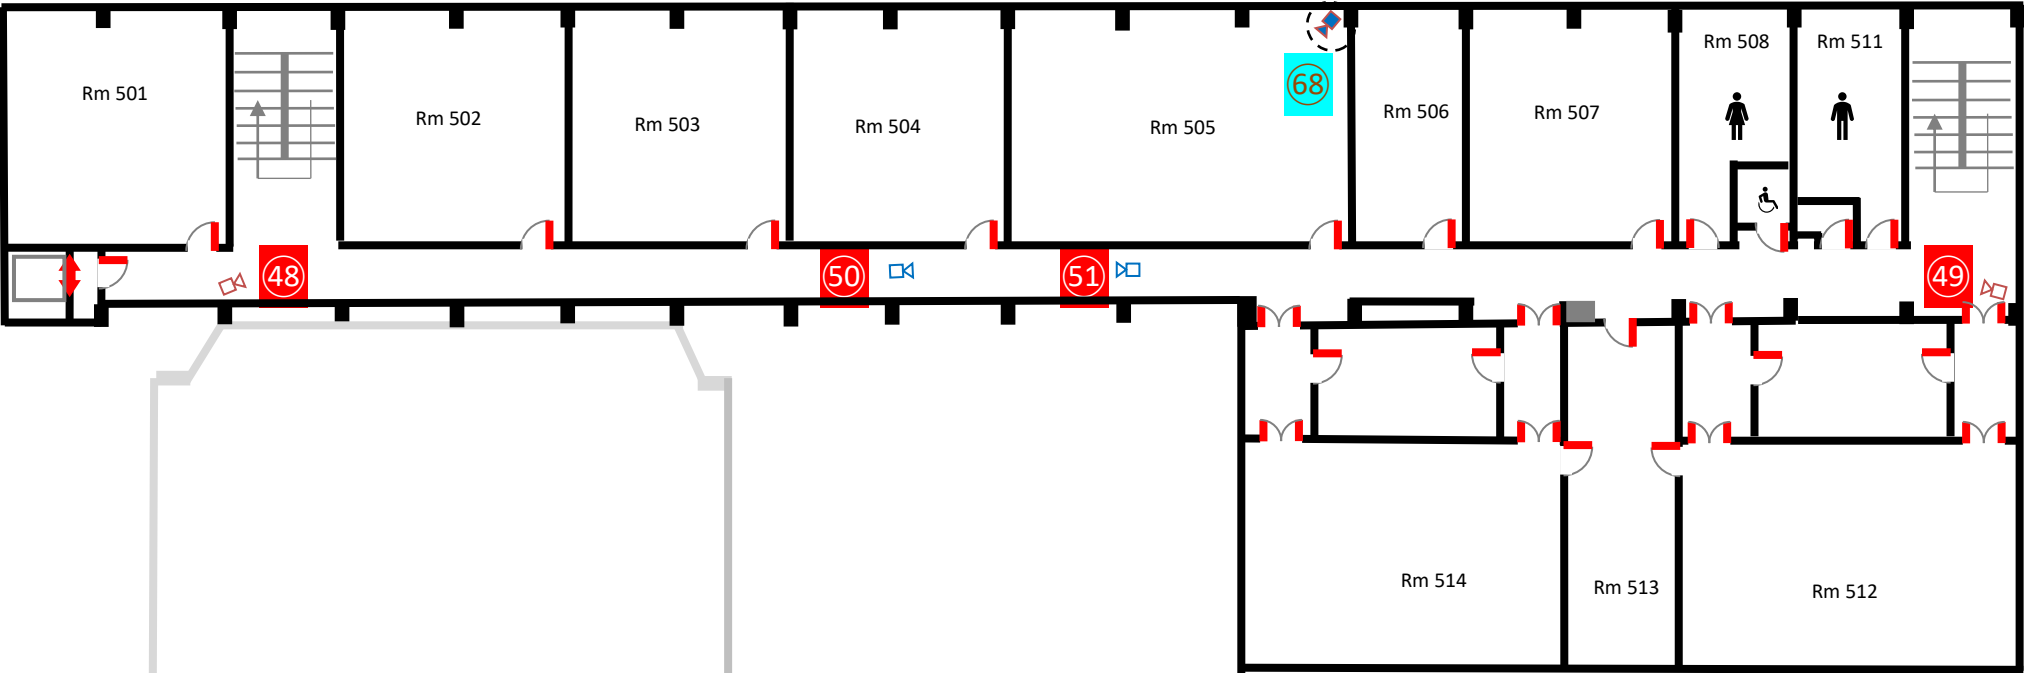

- 501-R classroom
- 502-R classroom
- 503-Classroom (4A)
- 504-Classroom (4B)
- 505-Activity Room
- 506-Staff Room
- 507-Classroom (4C)
- 508-Girls' Toilet
- 509-Disabled Toilet
- 510-Cleaner's store

- 511-Boys' Toilet
- 512-IS Lab
- 513-Preparation Room
- 514-PE Room

 replaced  add

School Ref. No.: IKTMC24/25-CCTV-01

Islamic Kasim Tuet Memorial College

Floor plan – 6th floor



Not to Scale
 2025-2026

School Ref. No.: IKTMC25/26-CCTV-01

Islamic Kasim Tuet Memorial College Floor plan – Roof



Not to Scale
2025-2026

School Ref. No.: IKTMC25/26-CCTV-01

Replace Cameras

No	Location	Covering area
1	Wall outside Staircase 1	main gate
2	Wall outside Staircase 1	car park
3	Wall outside covered playground 1 near carpark	open playground, girls corner
4	Wall outside covered playground 1 near girls corner	open playground, car parks
5	Covered playground near PE equipment room 1	covered playground
6	Covered playground near gym room	covered playground
7	Staircase 1	entrance, staircase, corridor, male toilet, female toilet
8	covered playgournd 2 near tuck shop	tuck shop area
9	covered playground 2 near lift lobby	tuck shop area
10	mainblock near main gate	cricket net area
11	mainblock near playground	cricket net area
12	outside hall near tuck shop	playground
13	outside hall near tuck shop & girl's corner	the area at the back of tuck shop
14	outside hall near tuck shop & girl's corner	the open space out of tuck shop & girl's corner
15	lift lobby near the entrance	front portion of lift lobby
16	lift lobby near the lift	rear portion of lift lobby
17	lift lobby near entrance	open space outside lift lobby & gate
18	groundfloor corridor outside gym	corridor female, male toilet & staircase entrance
19	inside gym near storeroom	gym area
20	inside gym near rear door	gym area
21	outside hall	staircase 1
22	outside rm 115	staircase 2 toilet
23	Corridor outside Rm 105	corridor west, girl's corner
24	Corridor outside Rm 106	corridor east, wusu area
25	115 near entrance	front portion of 115
26	115B counseling room 2	counselling room 2
27	116A	Room 116A
28	near Rm 201	staircase 1

School Ref. No.: IKTMC25/26-CCTV-01

29	near Rm 212	staircase 2 toilet
30	outside Rm 204	corridor west
31	outside Rm 205	corridor east
32	near Rm 301	Staircase 1
33	near Rm 310	staircase 2 toilet
34	outside Rm 302	corridor west
35	outside Rm 303	corridor east
36	inside Rm 302 entrance	entrance
37	inside Rm 302	corridor between the book cabinets
38	inside Rm 302B (inner room)	inner room
39	inside Rm 302 (rear entrance)	corridor
40	inside Rm 301	computer room
41	inside Rm 301	computer room
42	near Rm 401	Staircase 1
43	near Rm 412	staircase 2 toilet
44	outside Rm 404	corridor west
45	outside Rm 405	corridor east
46	Rm 413	MMLC
47	Rm 413	MMLC
48	near Rm 501	Staircase 1
49	near Rm 512	staircase 2 toilet
50	outside Rm 504	corridor west
51	outside Rm 505	corridor east
52	near Rm 601	Staircase 1
53	near Rm 612	staircase 2 toilet
54	outside Rm 604	corridor west
55	outside Rm 605	corridor east
56	Inside lift	lift

Sub total : 56

School Ref. No.: IKTMC25/26-CCTV-01

New Cameras Added

57	behind Tuck shop near playground	Passageway behind tuck shop
58	main block facing playground near cricket net	playground the other side of other camera
59	Hall near entrance	Hall
60	Hall near stage	Hall
61	Stage	Stage
62	BackStage	Back stage
63	115 window side	115 opposite side of other camera
64	inside 215 arts room	Arts Room
65	inside Rm 312	cooking room
66	inside Rm 310	Needleworks Room
67	inside Rm 302	library centre portion & alley between bookshelf
68	inside Rm 505	Activity room
69	rooftop near staircase 1 near exit	roof top
70	rooftop near staircase 2	Rooftop
71	rooftop near staircase 2 outside exit	rooftop
72	corridor outside gym	Corridor
73	inside Rm 106	Rm 106 (dcc)
74	inside Rm 103	Rm 103

Sub-total 18

Grand Total 74